


WINCHESTER ST. FULL CLOSURE

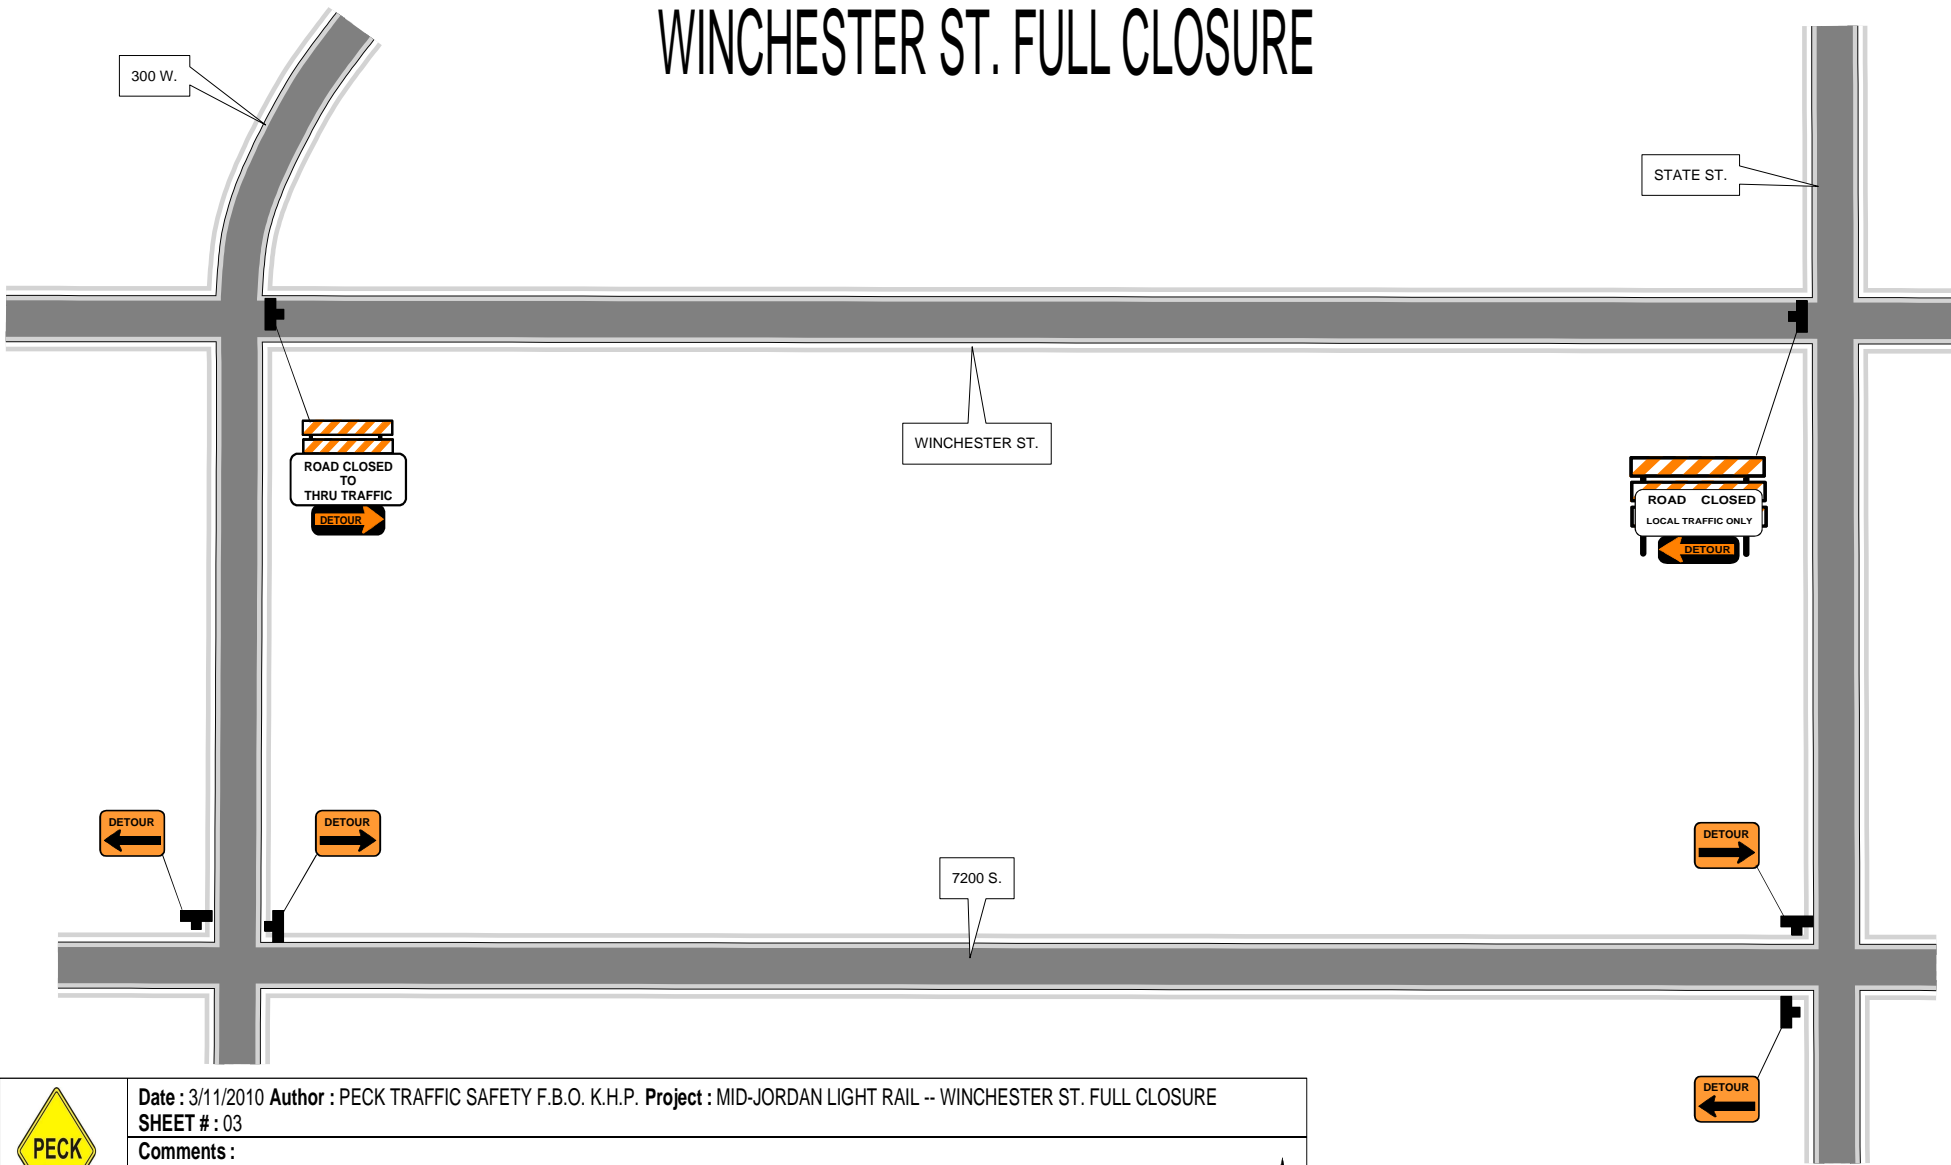

Date : 3/11/2010 Author : PECK TRAFFIC SAFETY F.B.O. K.H.P. Project : MID-JORDAN LIGHT RAIL -- WINCHESTER ST. FULL CLOSURE
SHEET # : 03

Comments :

- ALL TRAFFIC CONTROL SHALL MEET THE STANDARDS FOUND IN THE CURRENT EDITION OF THE MUTCD.
- ALL TRAFFIC CONTROL SHALL MEET THE REQUIREMENTS FOUND IN THE CURRENT UDOT STANDARD TRAFFIC CONTROL DRAWINGS.

